



This drawing is copyright and is the property of Berrybank Development Pty Ltd. No part of this work may be copied, reproduced, altered or amended, or transmitted in any form or by any means without the prior permission in writing from Berrybank Development Pty Ltd.

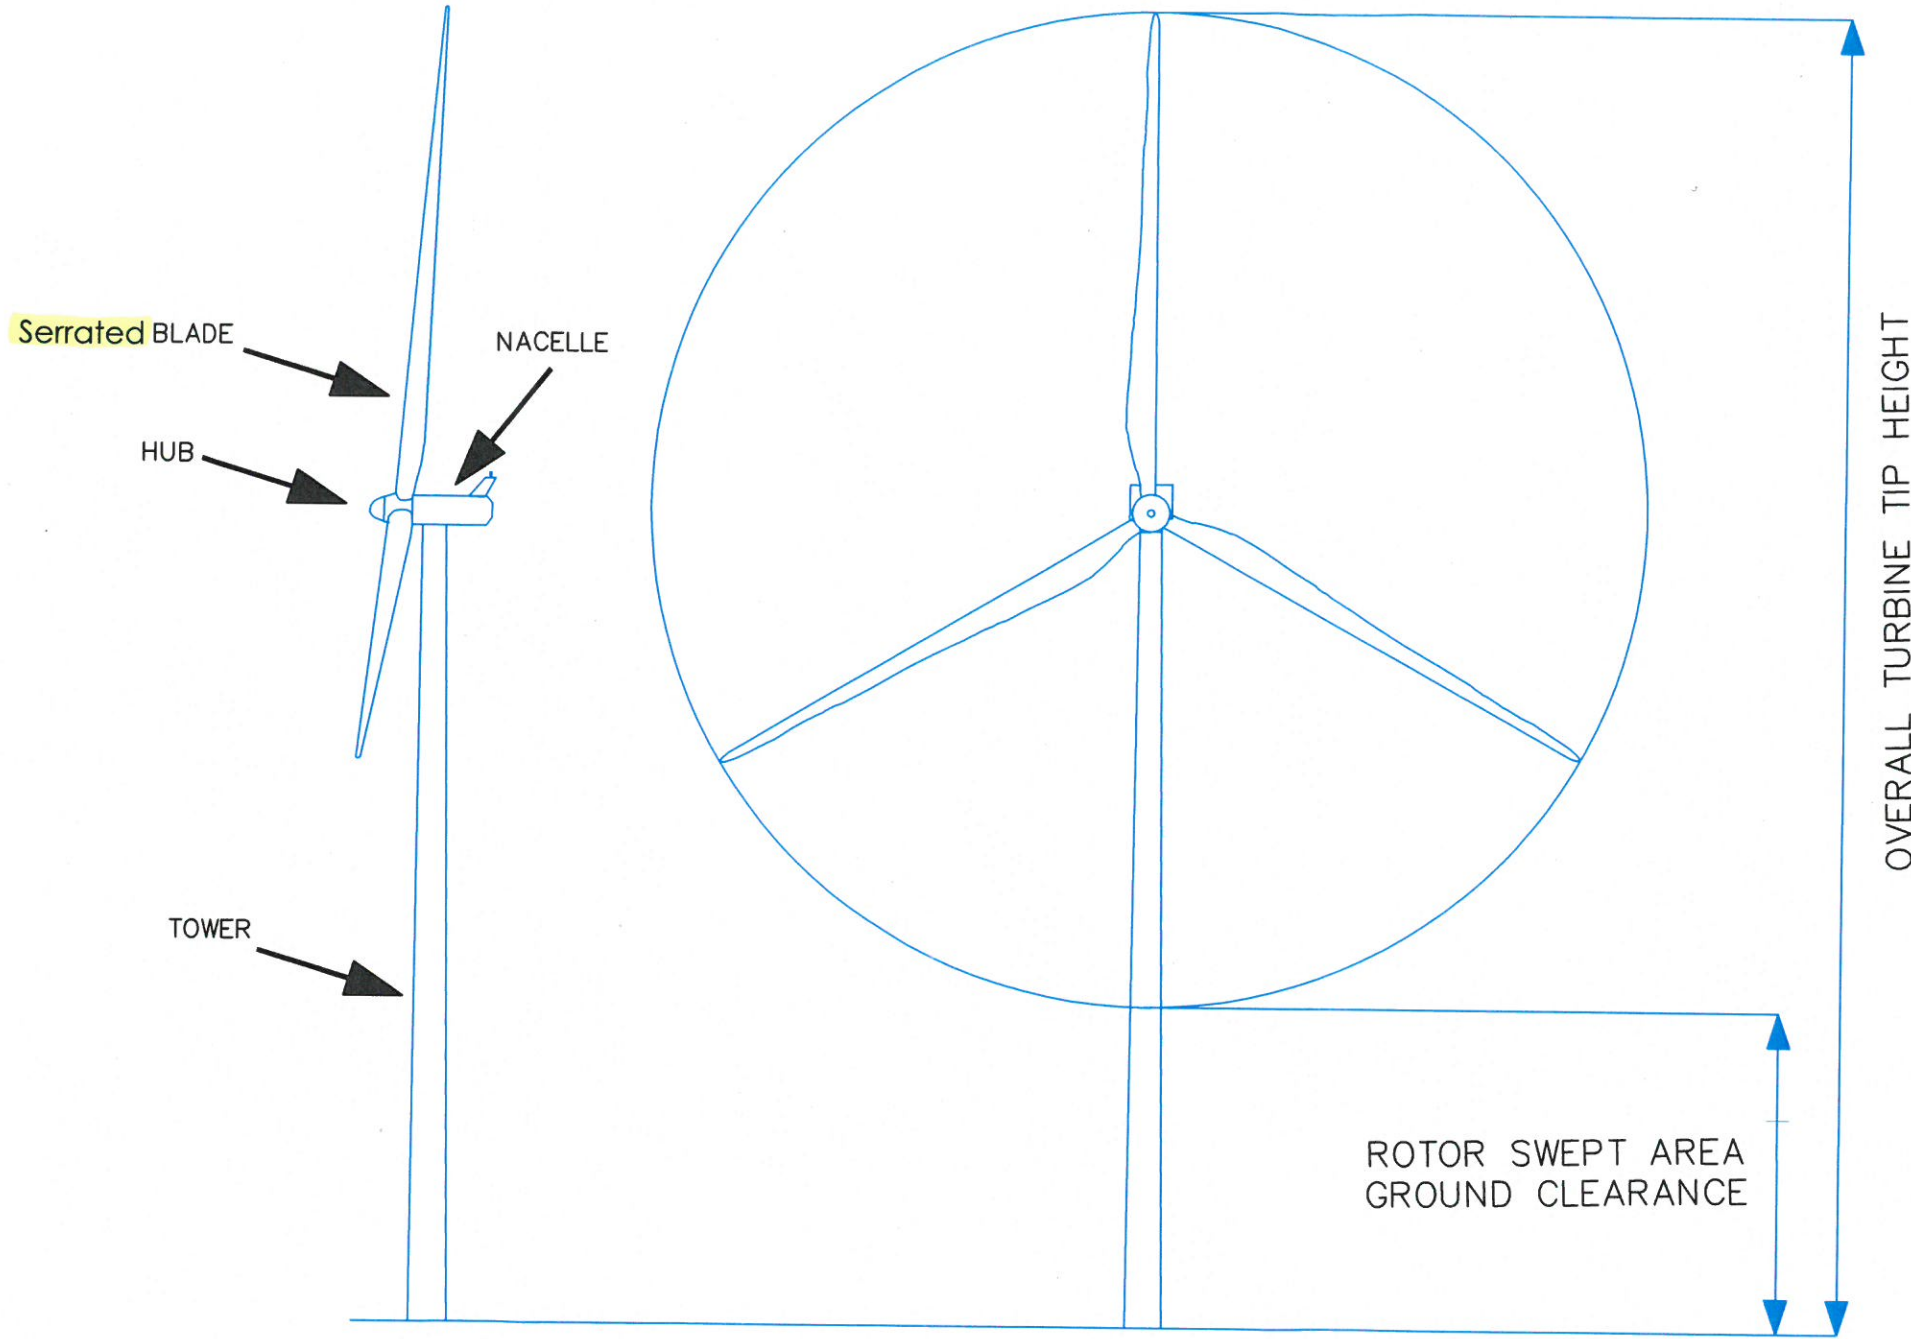

Wind turbine Model: Vestas V136-4.2MW

Colour for Nacelle, Hub, Blades and Tower to be Off-white / light grey and non-reflective.
The Tower and Nacelle will be made from steel and the Blades will be made of carbon fibre material.

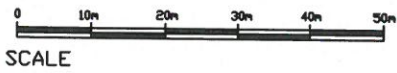

LAYOUT	NUMBER OF TURBINES	OVERALL TURBINE HEIGHT (m)	ROTOR SWEPT AREA GROUND CLEARANCE (m)	TOWER HEIGHT (m)	ROTOR DIAMETER (m)	WIND TURBINE CAPACITY	TOTAL WF CAPACITY
ALL TURBINES	79	180	44	112	136	4.2MW	331.8MW

PLANNING AND ENVIRONMENT ACT 1987
PLANNING SCHEME Golden Plains & Corangamite
 PERMIT NO. **20092820-A & 20091821-A**
MODIFIED ENDORSED PLAN
 SHEET 1 OF 1
 SIGNED S. Menzies FOR
 MINISTER FOR PLANNING
 DATE: 17/4/19

ENDORSED TO COMPLY WITH CONDITION
1
 OF PLANNING PERMIT
20092820-A & 20091821-A

VER	DATE	DRAWN	REVIEW	VERIFY	APPROVE	REVISION COMMENT
9	20/03/19	GAA				Amended for Endorsement
8	18/06/18	SR	SQ			Amended for Endorsement
7	16/05/18	SR	SQ			Amended for Endorsement
6	16/04/18	SR	SQ			Amended for Endorsement
5	15/02/18	SR	SQ			Amended for Endorsement
4	28/04/17	HB	SQ			Revised for Response to RFI
3	24/3/17	SQ	GAC			Revised for Permit Amendment
2	22/2/16	SQ	GAC			Issued for Permit Amendment
1	30/4/13	SQ	GAC			Issued for DPCD Review

GLOBAL POWER GENERATION AUSTRALIA PTY LTD
BERRYBANK DEVELOPMENT PTY LTD

PROJECT TITLE: **BERRYBANK WIND FARM DEVELOPMENT PLAN**

PLAN TITLE: **WIND TURBINE DIMENSIONS PROFILE & ELEVATION VIEW** SCALE: **1:1000**

Plan:
 DRAWING No: **BBWF-DP-02-v08**

GPG A subsidiary of Gas Natural Fenosa
 SHEET 1 OF 1